




SITE/CIVIL
LAND PLANNING
WATERFRONT
SURVEYING
GEOTECHNICAL
ENVIRONMENTAL
TRANSPORTATION
STRUCTURAL
MATERIALS TESTING

A KNOWLEDGE CORPORATION®

55 JOHN CLARKE ROAD MIDDLETOWN RHODE ISLAND 02842
PHONE (401) 849-0810 FAX (401) 848-4169
WWW.NORTHEASTENGINEERS.COM

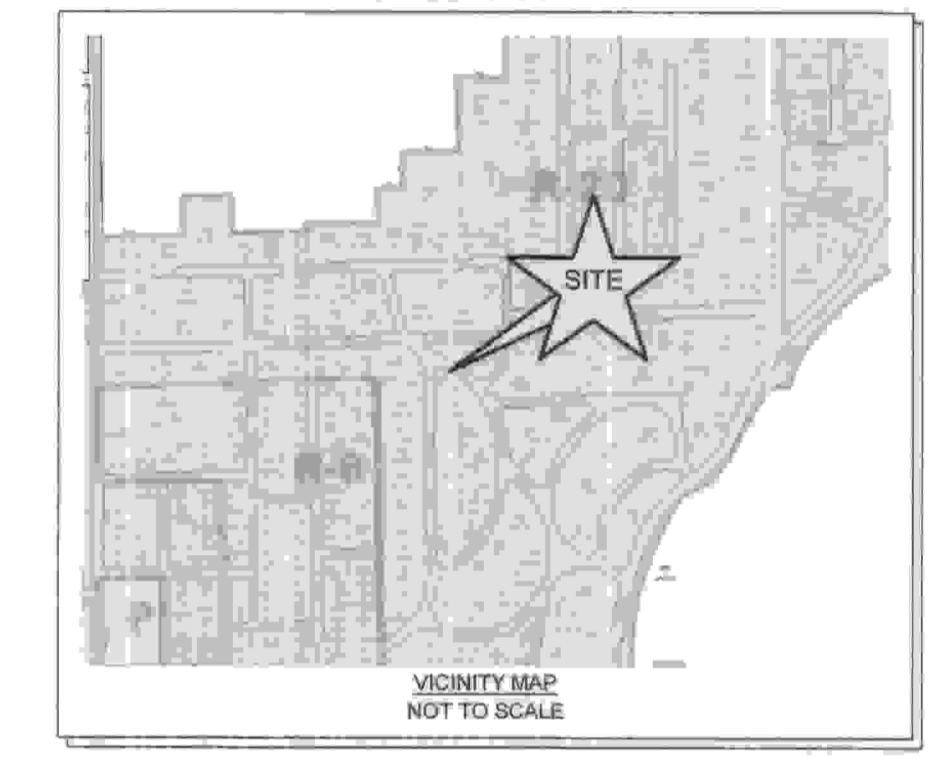

1	REVISED PER COMMENTS	16APR16	
No.	Revision	Date	App.
Designed By:	Drawn by: VAL	Checked by: RFL	
Scale: 1"=20'		Date: 30MAR16	
Project Title:			
SHOREBY ROAD BORDER			
Client/Owner:			
BARBARA HERRMANN			
Issued for:			
Drawing Title:			
LIMITED CONTENT BOUNDARY SURVEY			
Drawing Number:		L-1	
Sheet 1 of 1			
Project Number:		18048.0	
Survey Index:		15 - 8 - 601	
<small>OWNERSHIP AND USE OF DOCUMENTS: DRAWINGS AND SPECIFICATIONS, AS INSTRUMENTS OF PROFESSIONAL SERVICE, ARE AND SHALL REMAIN THE PROPERTY OF THE ENGINEER. THESE DOCUMENTS ARE NOT TO BE USED, IN WHOLE OR PART, FOR ANY OTHER PROJECTS OR PURPOSES, OR BY ANY OTHER PARTIES, THAN THOSE PROPERLY AUTHORIZED BY CONTRACT, WITHOUT THE EXPRESS AUTHORIZATION OF THE ENGINEER.</small>			

