


390-B

Received for Record
Roberta J. Fasan
TOWN CLERK
JAMESTOWN, R.I.
JUN 25, 2024 09:55 AM
Vol: 1051 Pg: 51

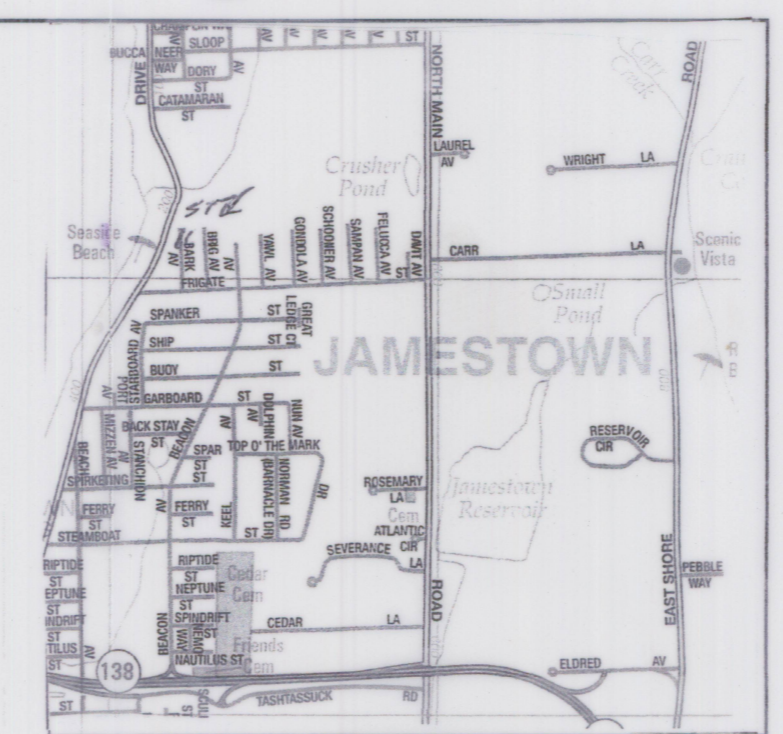

RIGL 34-13-1 Index Abutting Streets
BARK AVENUE
BRIG AVENUE
CANOE STREET

REFERENCES:

1. JAMESTOWN SHORES PLAT NO.3 IN JAMESTOWN, R.I. OWNED BY JAMES G. HEAD SCALE 1"=100' APRIL 1947 E.NEWMAN, ENGR

Zoning: R - 40

Minimum area 40,000 sq. ft.
Minimum frontage 150 ft.
Lot Coverage 8% HIGH WATER AREA
Minimum setback requirements:

Front 40'
Side 20'
Rear 30'
Corner 30'

Accessory Buildings

Side 15'
Rear 10'

ADMINISTRATIVE SUBDIVISION APPROVAL

DATE June 12, 2024

BY Susan S. Gorelick

TITLE: ADMINISTRATIVE OFFICER
TOWN OF JAMESTOWN RI


Susan S. Gorelick 6-24-2024
SUSAN S. GORELICK Trustee DATE

OWNER / APPLICANT
A.P. 16 LOT 38
SUSAN S. GORELICK TRUST
20 BARK AVENUE
JAMESTOWN, RHODE ISLAND 02835

OWNER / APPLICANT
A.P. 16 LOT 46
SUSAN S. GORELICK TRUST
20 BARK AVENUE
JAMESTOWN, RHODE ISLAND 02835

ADMINISTRATIVE SUBDIVISION


DATE 5/07/24	PROJECT NO. 1	LIMITED CONTENT BOUNDARY SURVEY A.P. 16 LOT 38 & 46 20 BARK AVENUE JAMESTOWN, RHODE ISLAND FOR SUSAN S. GORELICK TRUST
SCALE 1"=20'	DRAWING NO. 1	
DESIGNED BY D.F.H.	CHECKED BY D.F.H.	DANIEL F. HARRINGTON III P.L.S. P.O. BOX 804 HOPE VALLEY R.I. 02832 (401) 539-7344
DRAWN BY D.F.H.	SHEET NO. 1	
SHEET 1 OF 1		

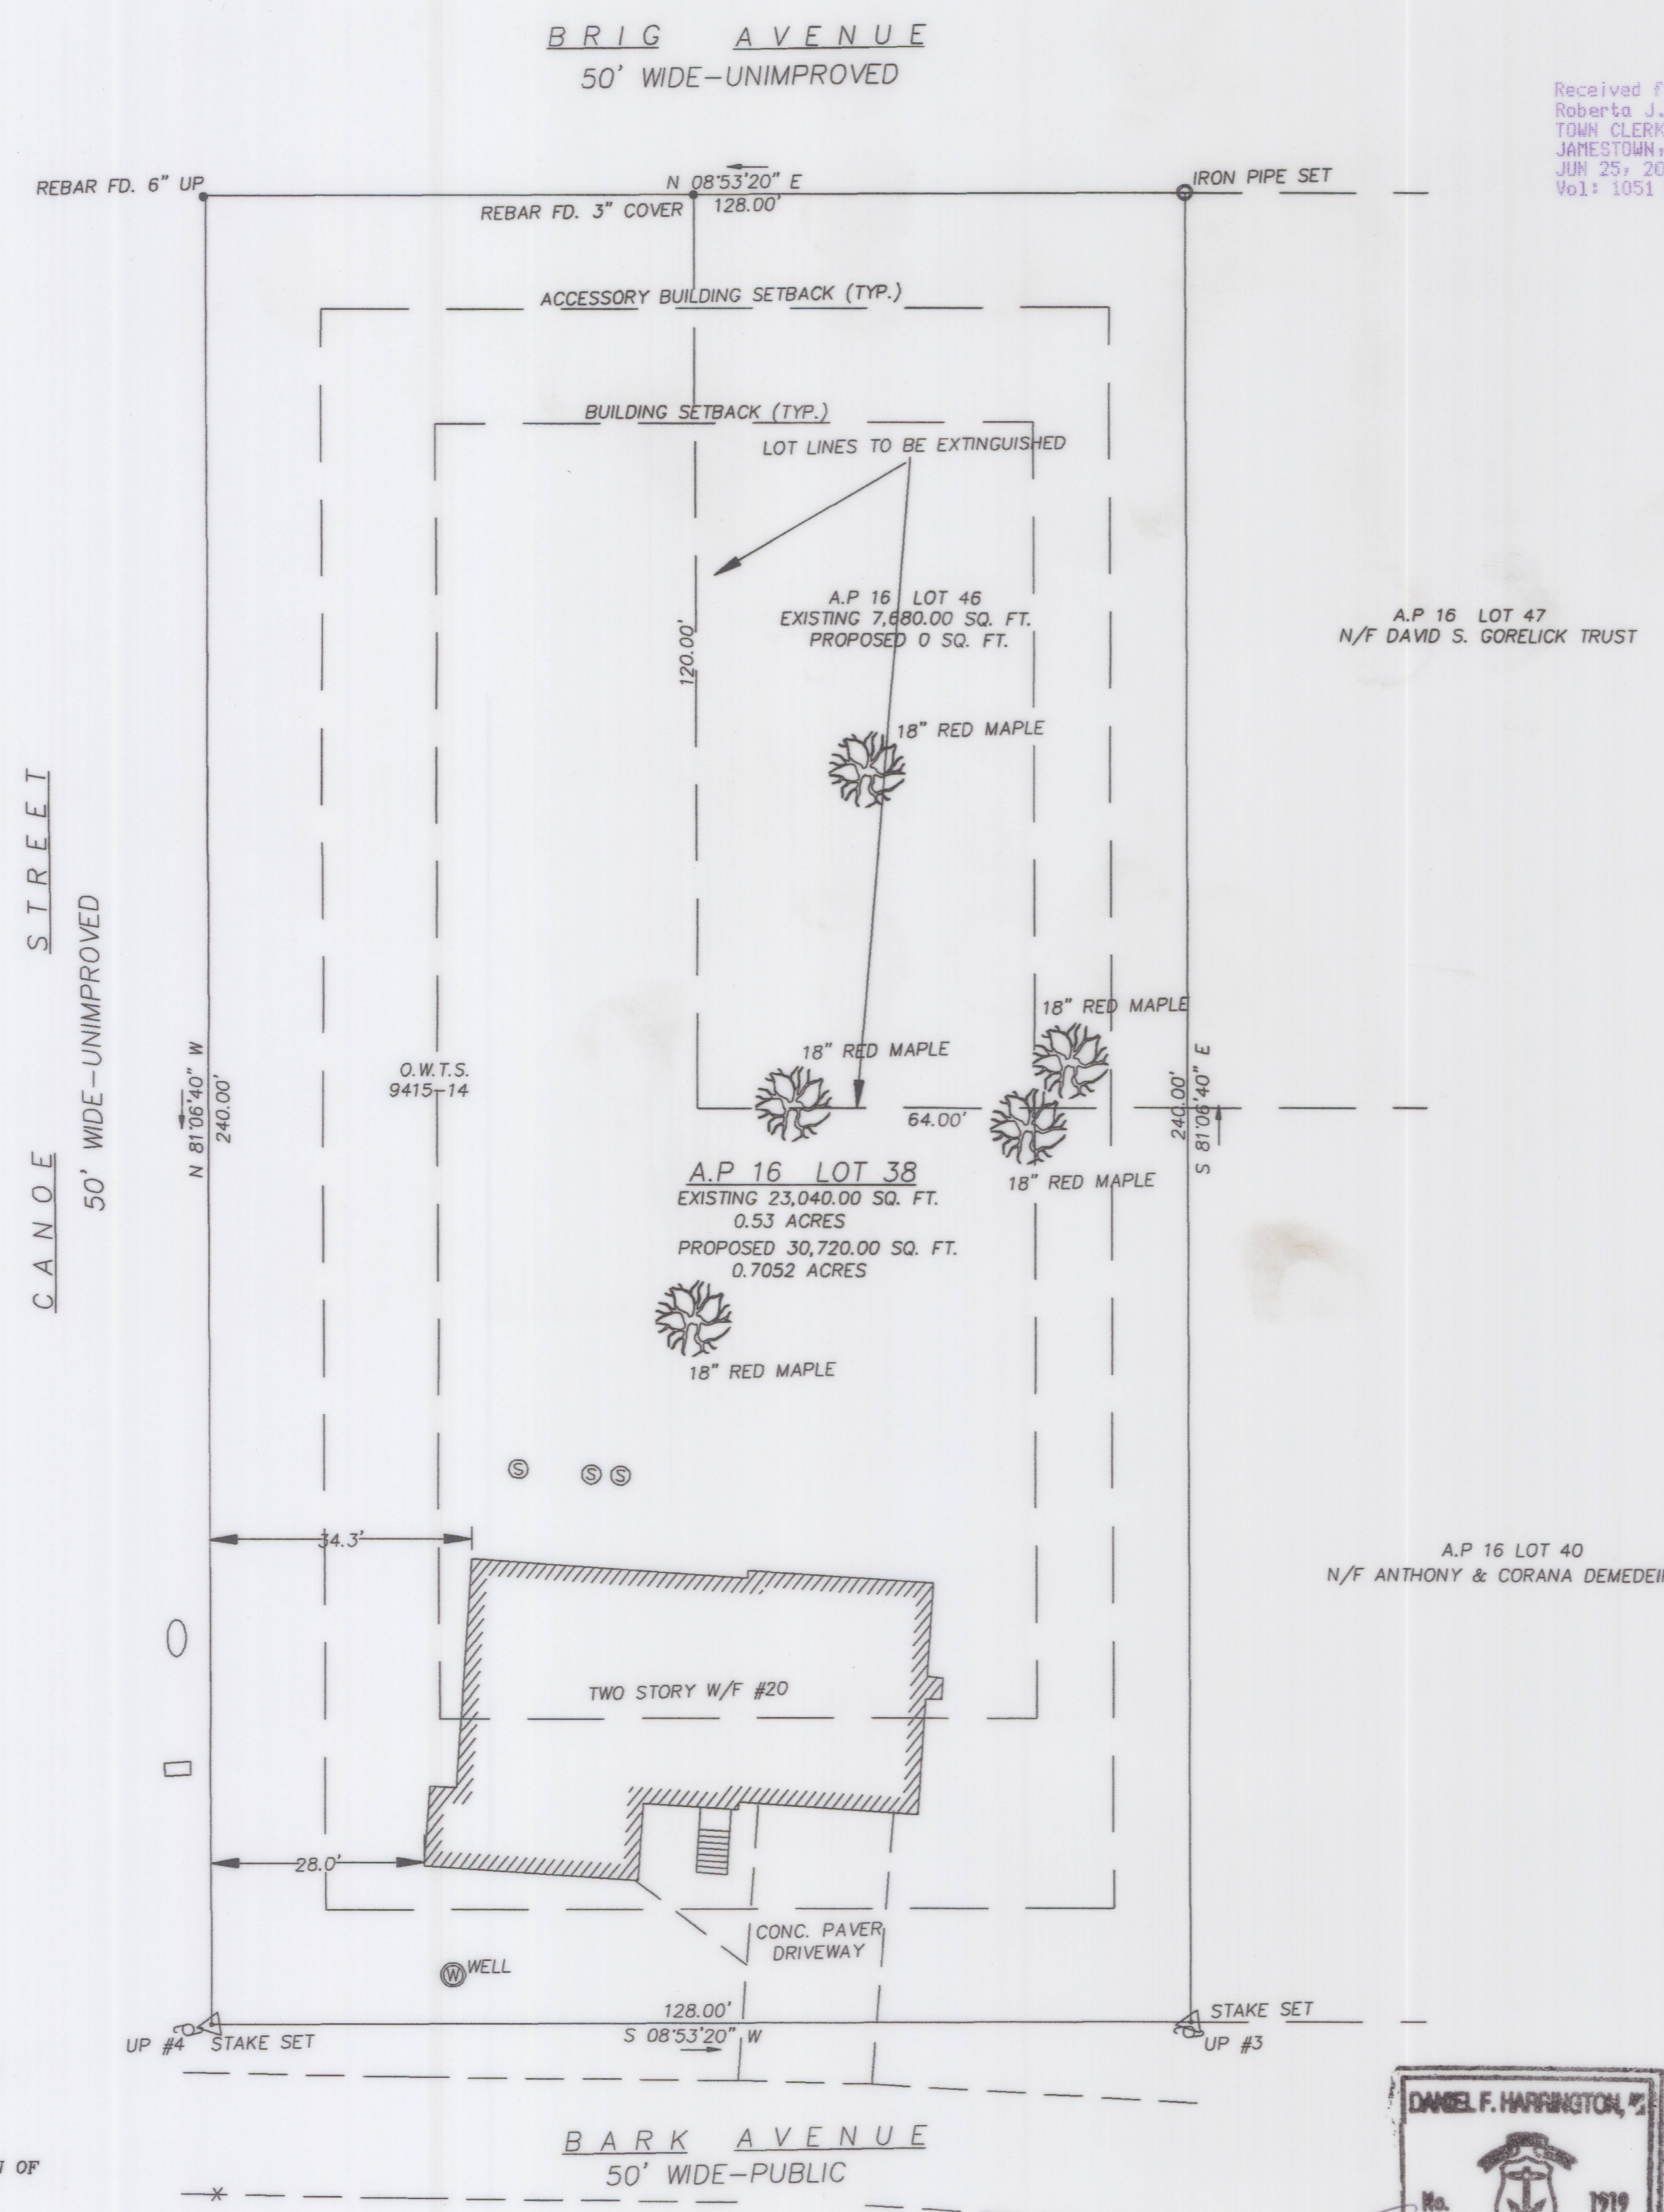

LEGEND

- GRANITE BOUND
- IRON ROD
- TYP TYPICAL
- ± MORE OR LESS
- 50- EXISTING CONTOUR
- UTILITY POLE
- ~ TREELINE

GRAPHIC SCALE

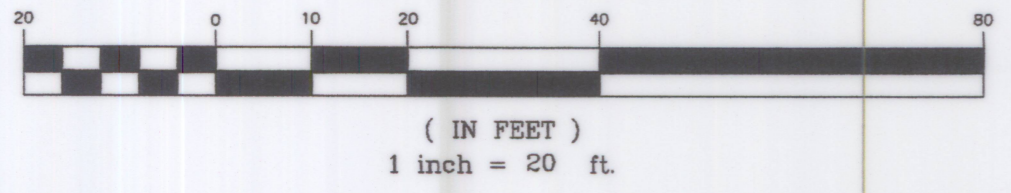

CERTIFICATION

THIS SURVEY HAS BEEN CONDUCTED AND THE PLAN HAS BEEN PREPARED PURSUANT TO SECTION 9 OF THE RULES AND REGULATIONS ADOPTED BY THE RHODE ISLAND STATE BOARD OF REGISTRATION FOR PROFESSIONAL LAND SURVEYORS EFFECTIVE NOVEMBER 25, 2015, AS FOLLOWS:
LIMITED CONTENT BOUNDARY SURVEY CLASS I
TOPOGRAPHICAL SURVEY T-1
THE PURPOSE FOR THE CONDUCT OF THE SURVEY AND FOR THE PREPARATION OF THE PLAN IS AS FOLLOWS:
THE MERGING OF LOTS.

BY Daniel F. Harrington, III PLS LICENSE NO. 1919
COA NO. A318